
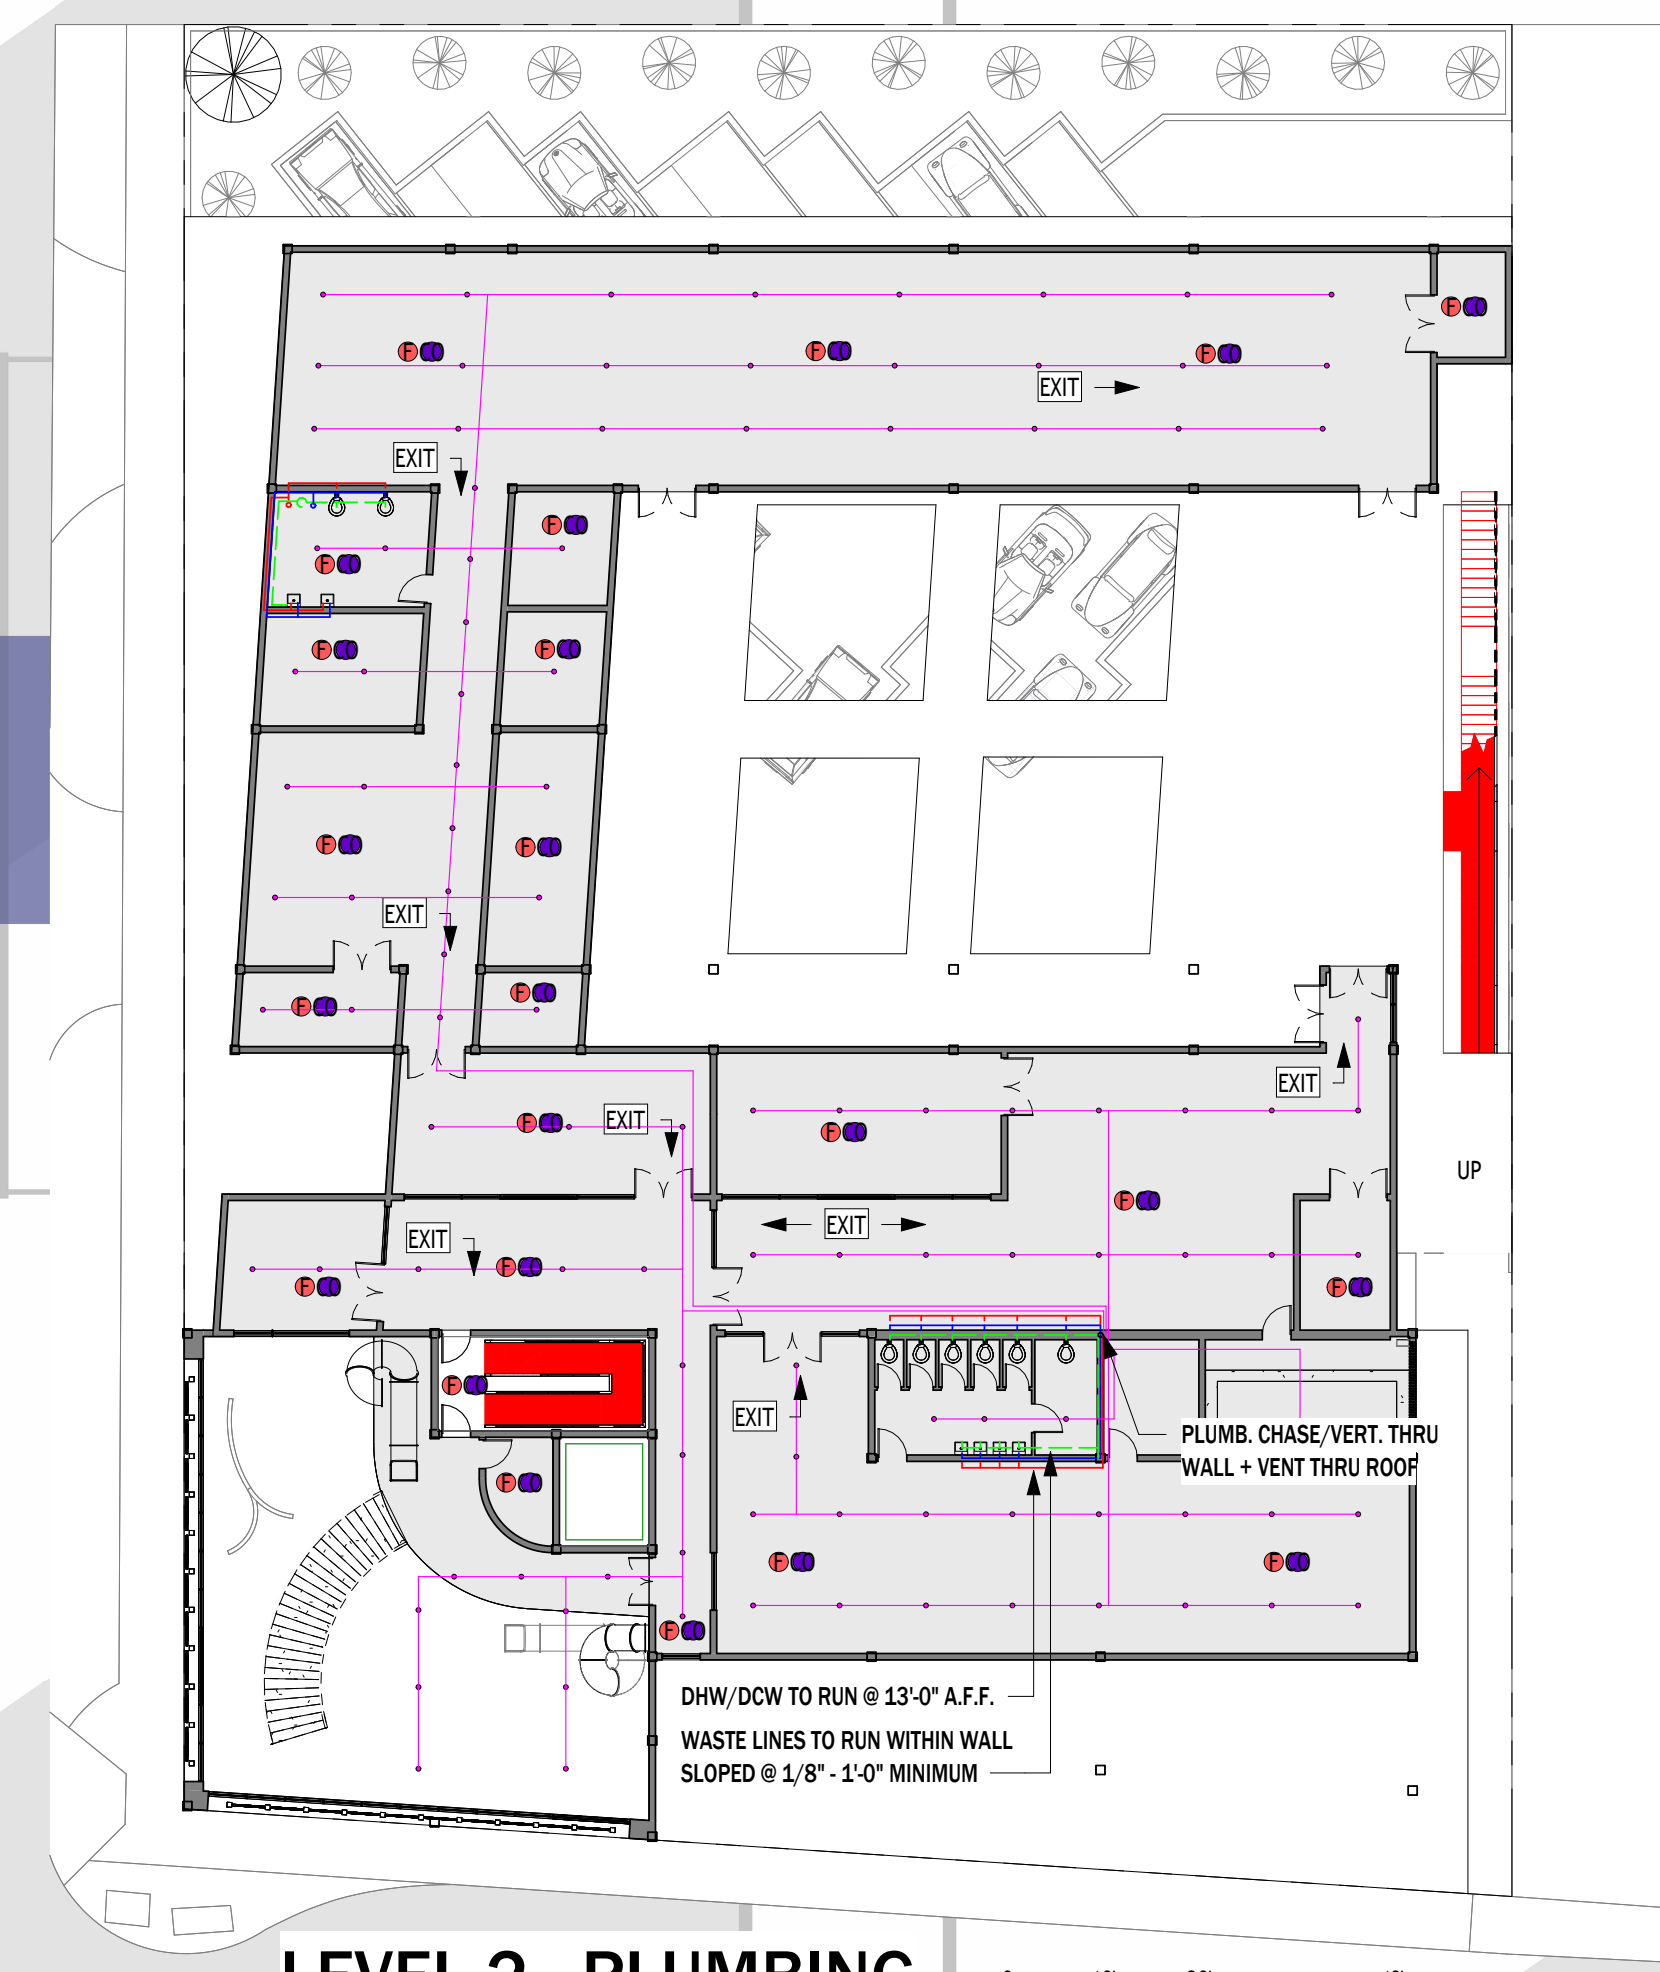


ROUTE'D IN DESIGN






EDWARD BALSEWICH - ARCH 602

PART 4 - MECHANICAL DESIGN

- PLUMBING + LIFE SAFETY LEGEND:**
- Fire Exit Stairs
 - Fire Exit Signage
 - Fire Alarm
 - Smoke/Heat Detector
 - Fire Sprinkler Lines
 - Fire Sprinkler Heads
 - Exterior Fire Sprinkler Heads (Dry Fire Retardant)
 - Domestic Hot Water Lines
 - Domestic Cold Water Lines
 - Waste Water Line
- *Water Lines Exaggerated For Graphical Clarity

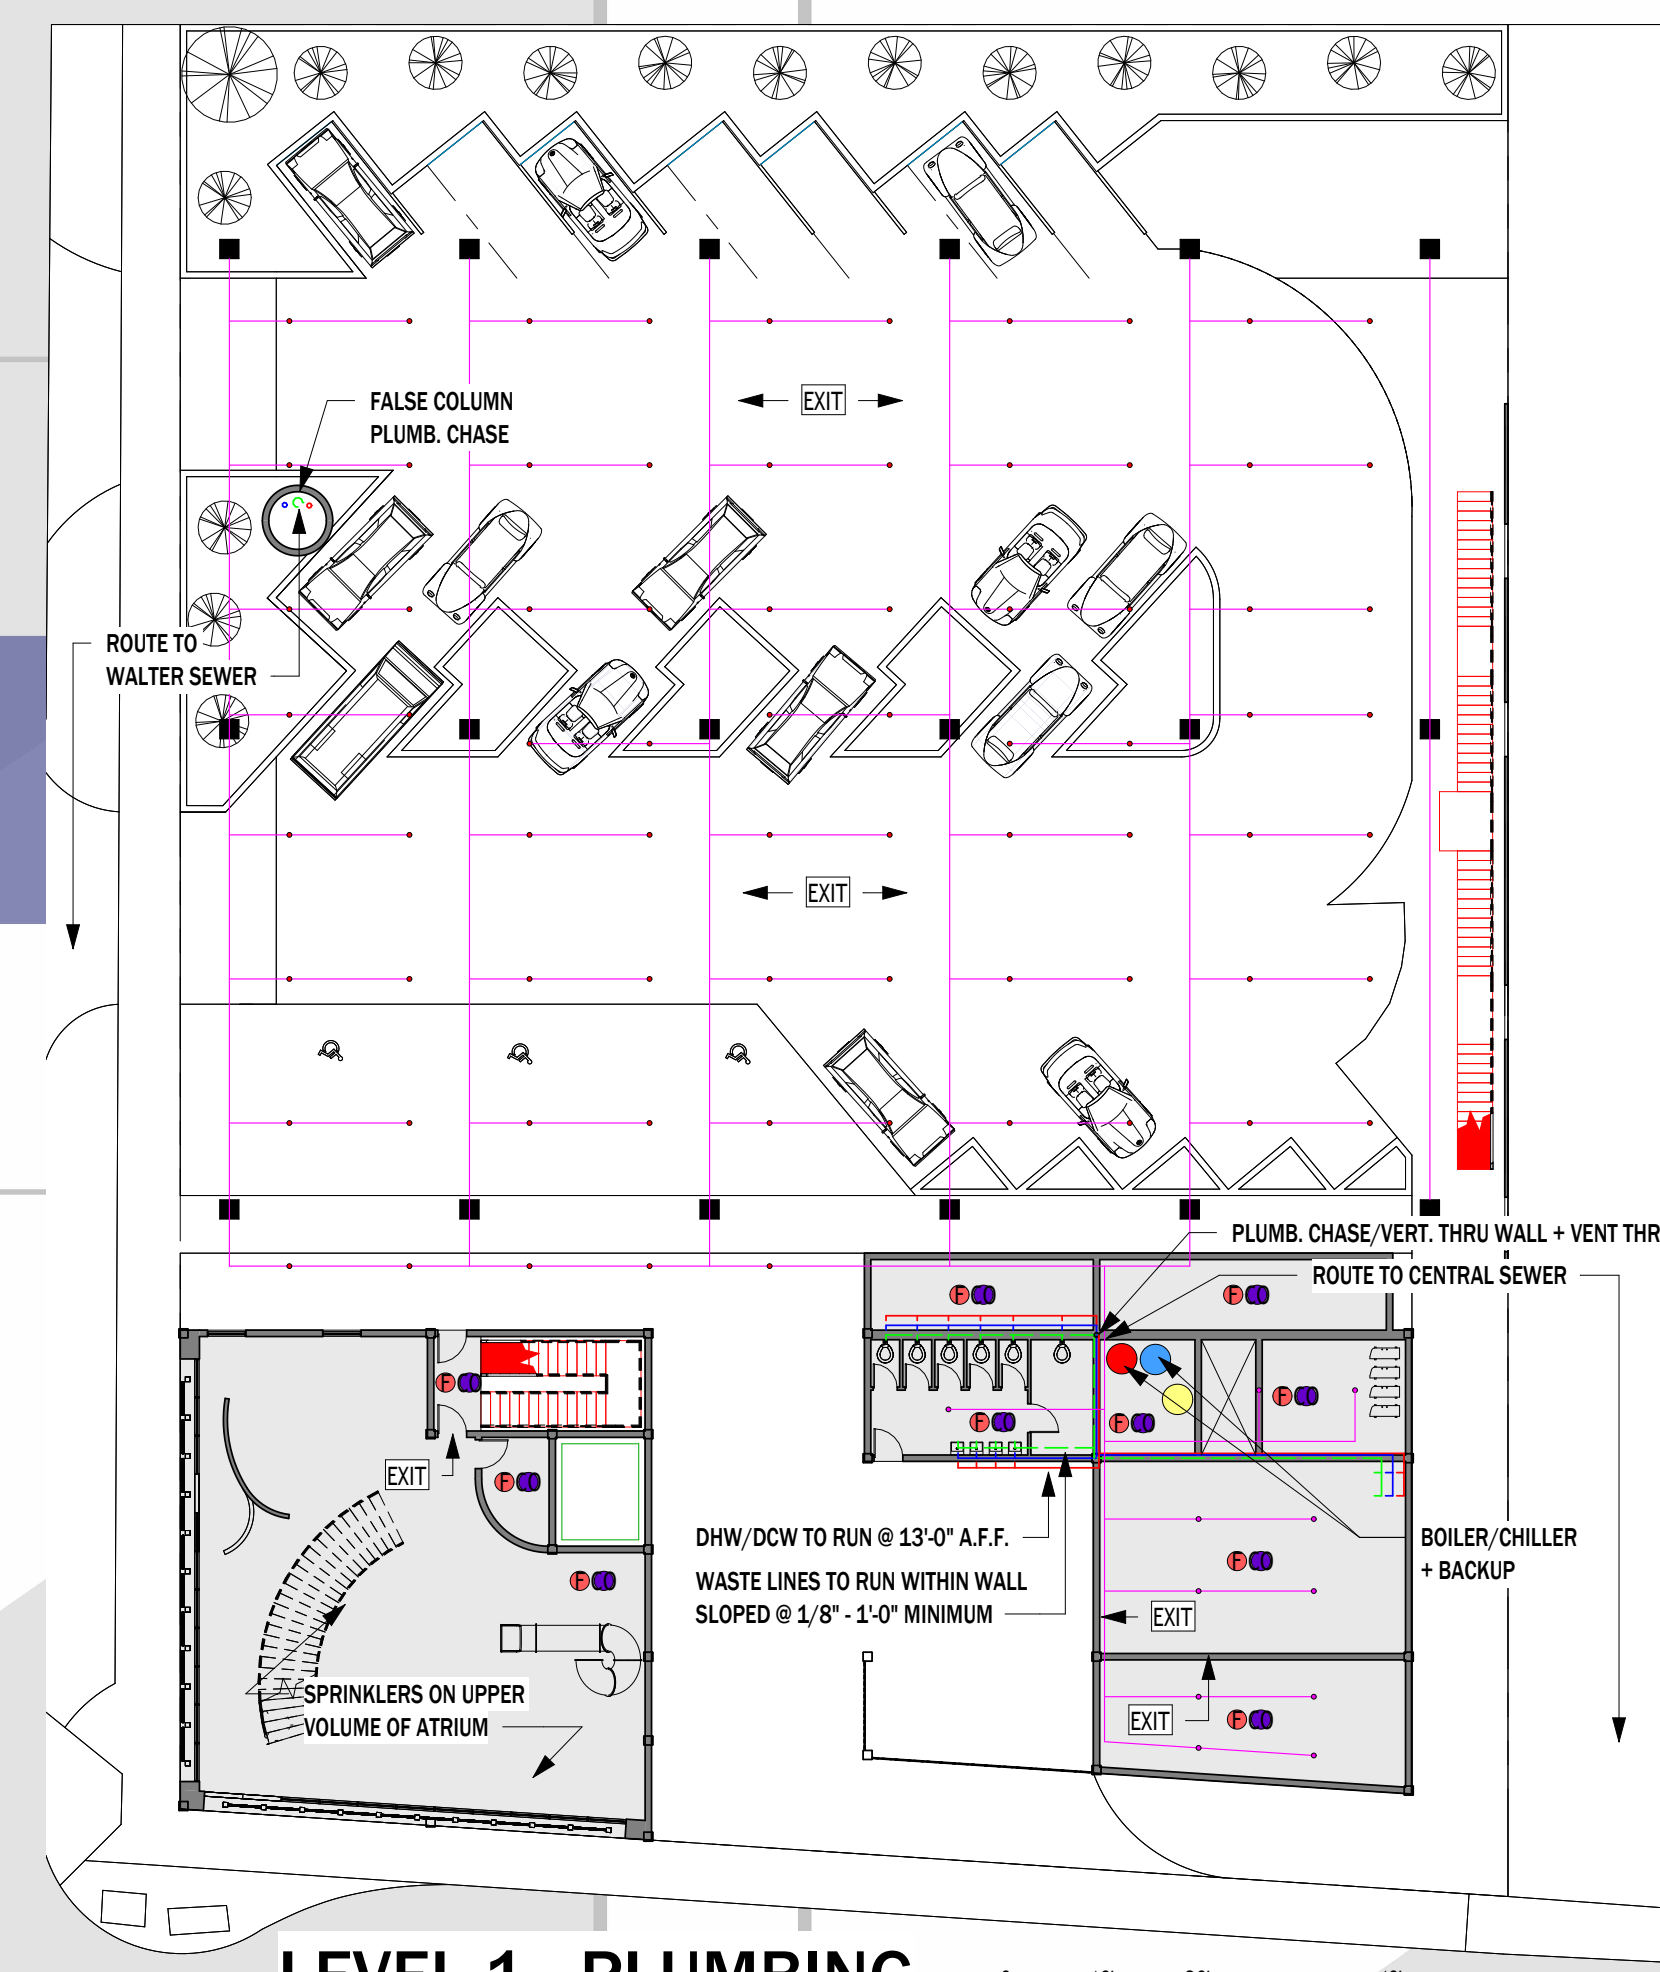

- ELECTRICAL LEGEND:**
- Can Lights
 - Garage Pendant Lights
 - Architectural Lights (LED Strip Lights)
 - Light Conduit Connections
 - ⊕ Wall Outlets
 - ⊕ Floor Outlets
 - ⊕ Light Switches
 - Electrical Panel

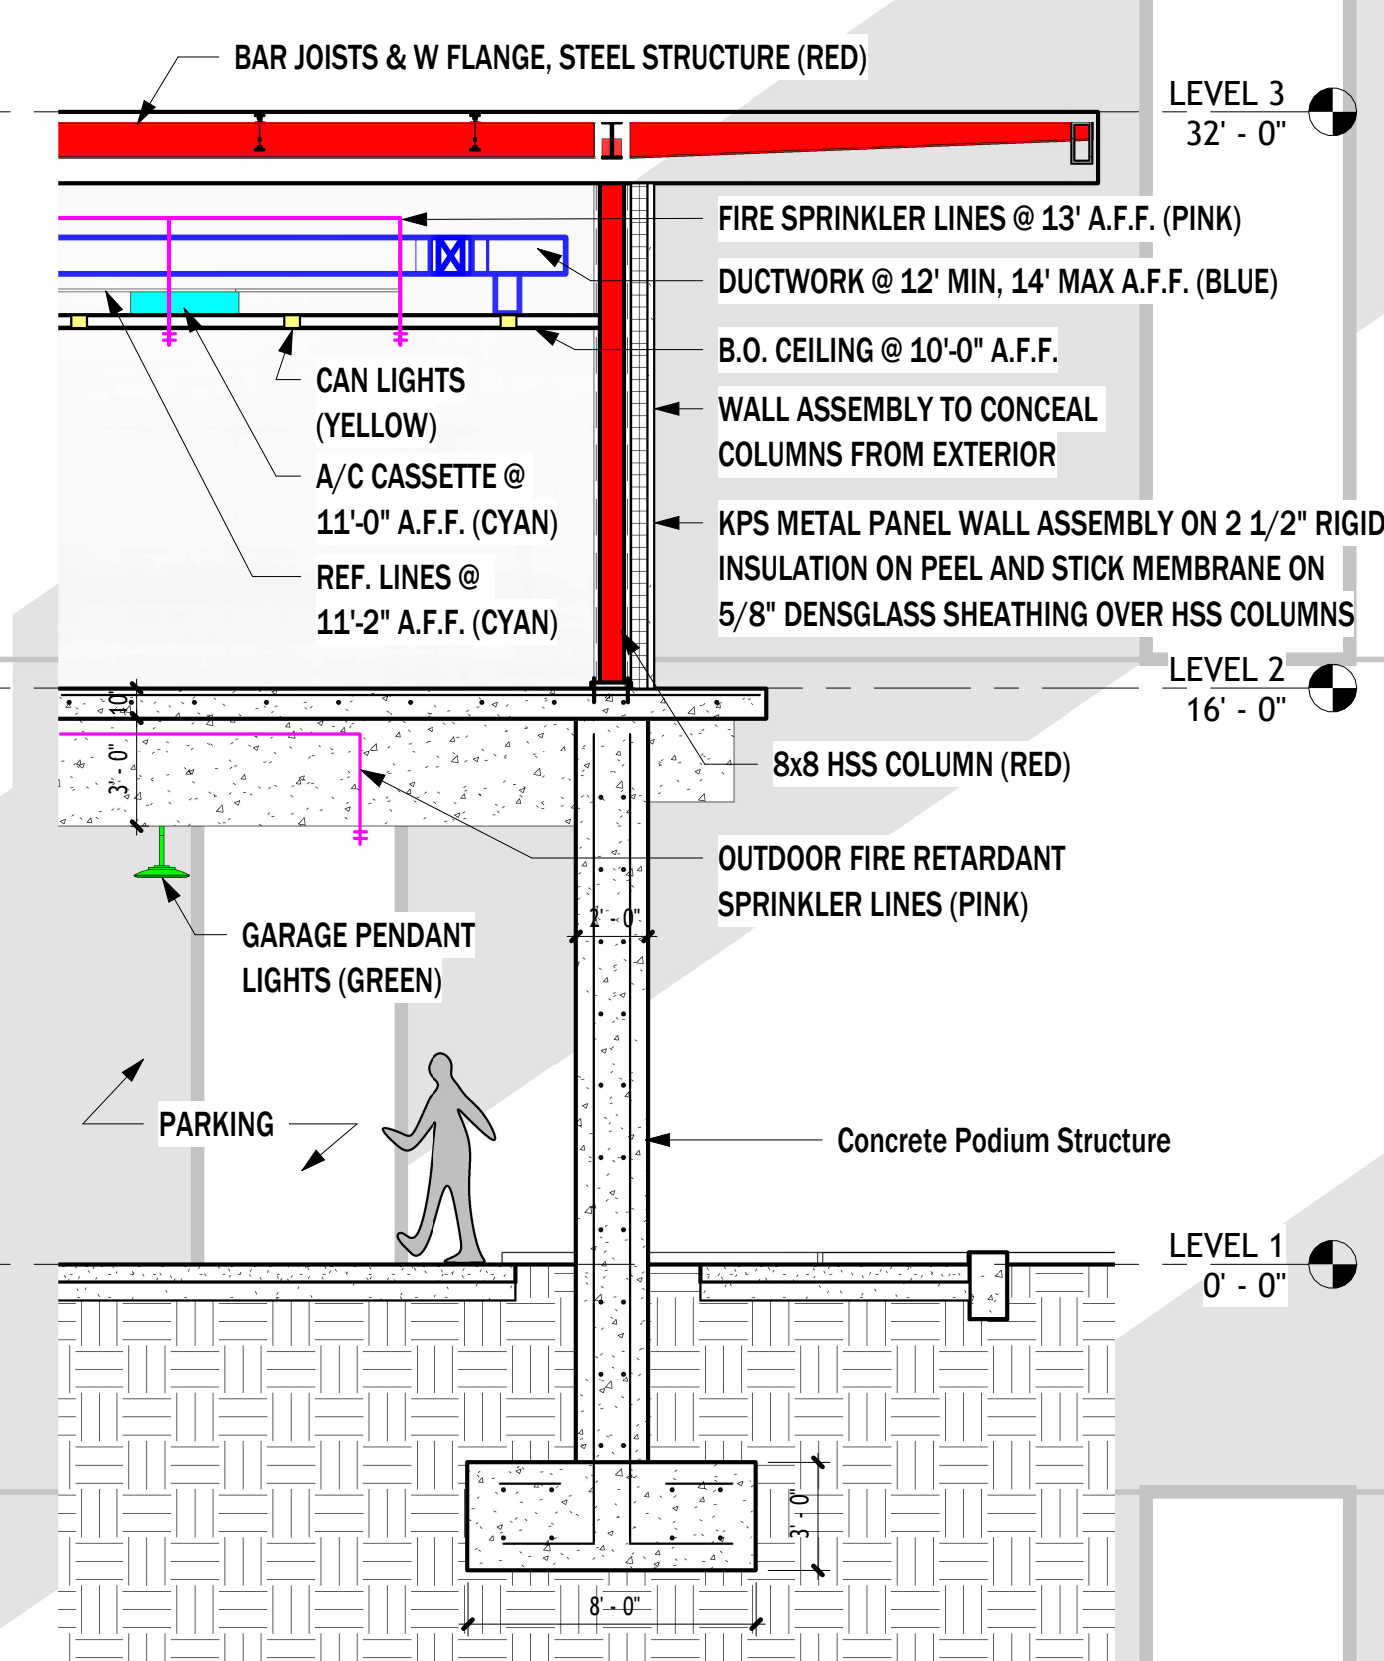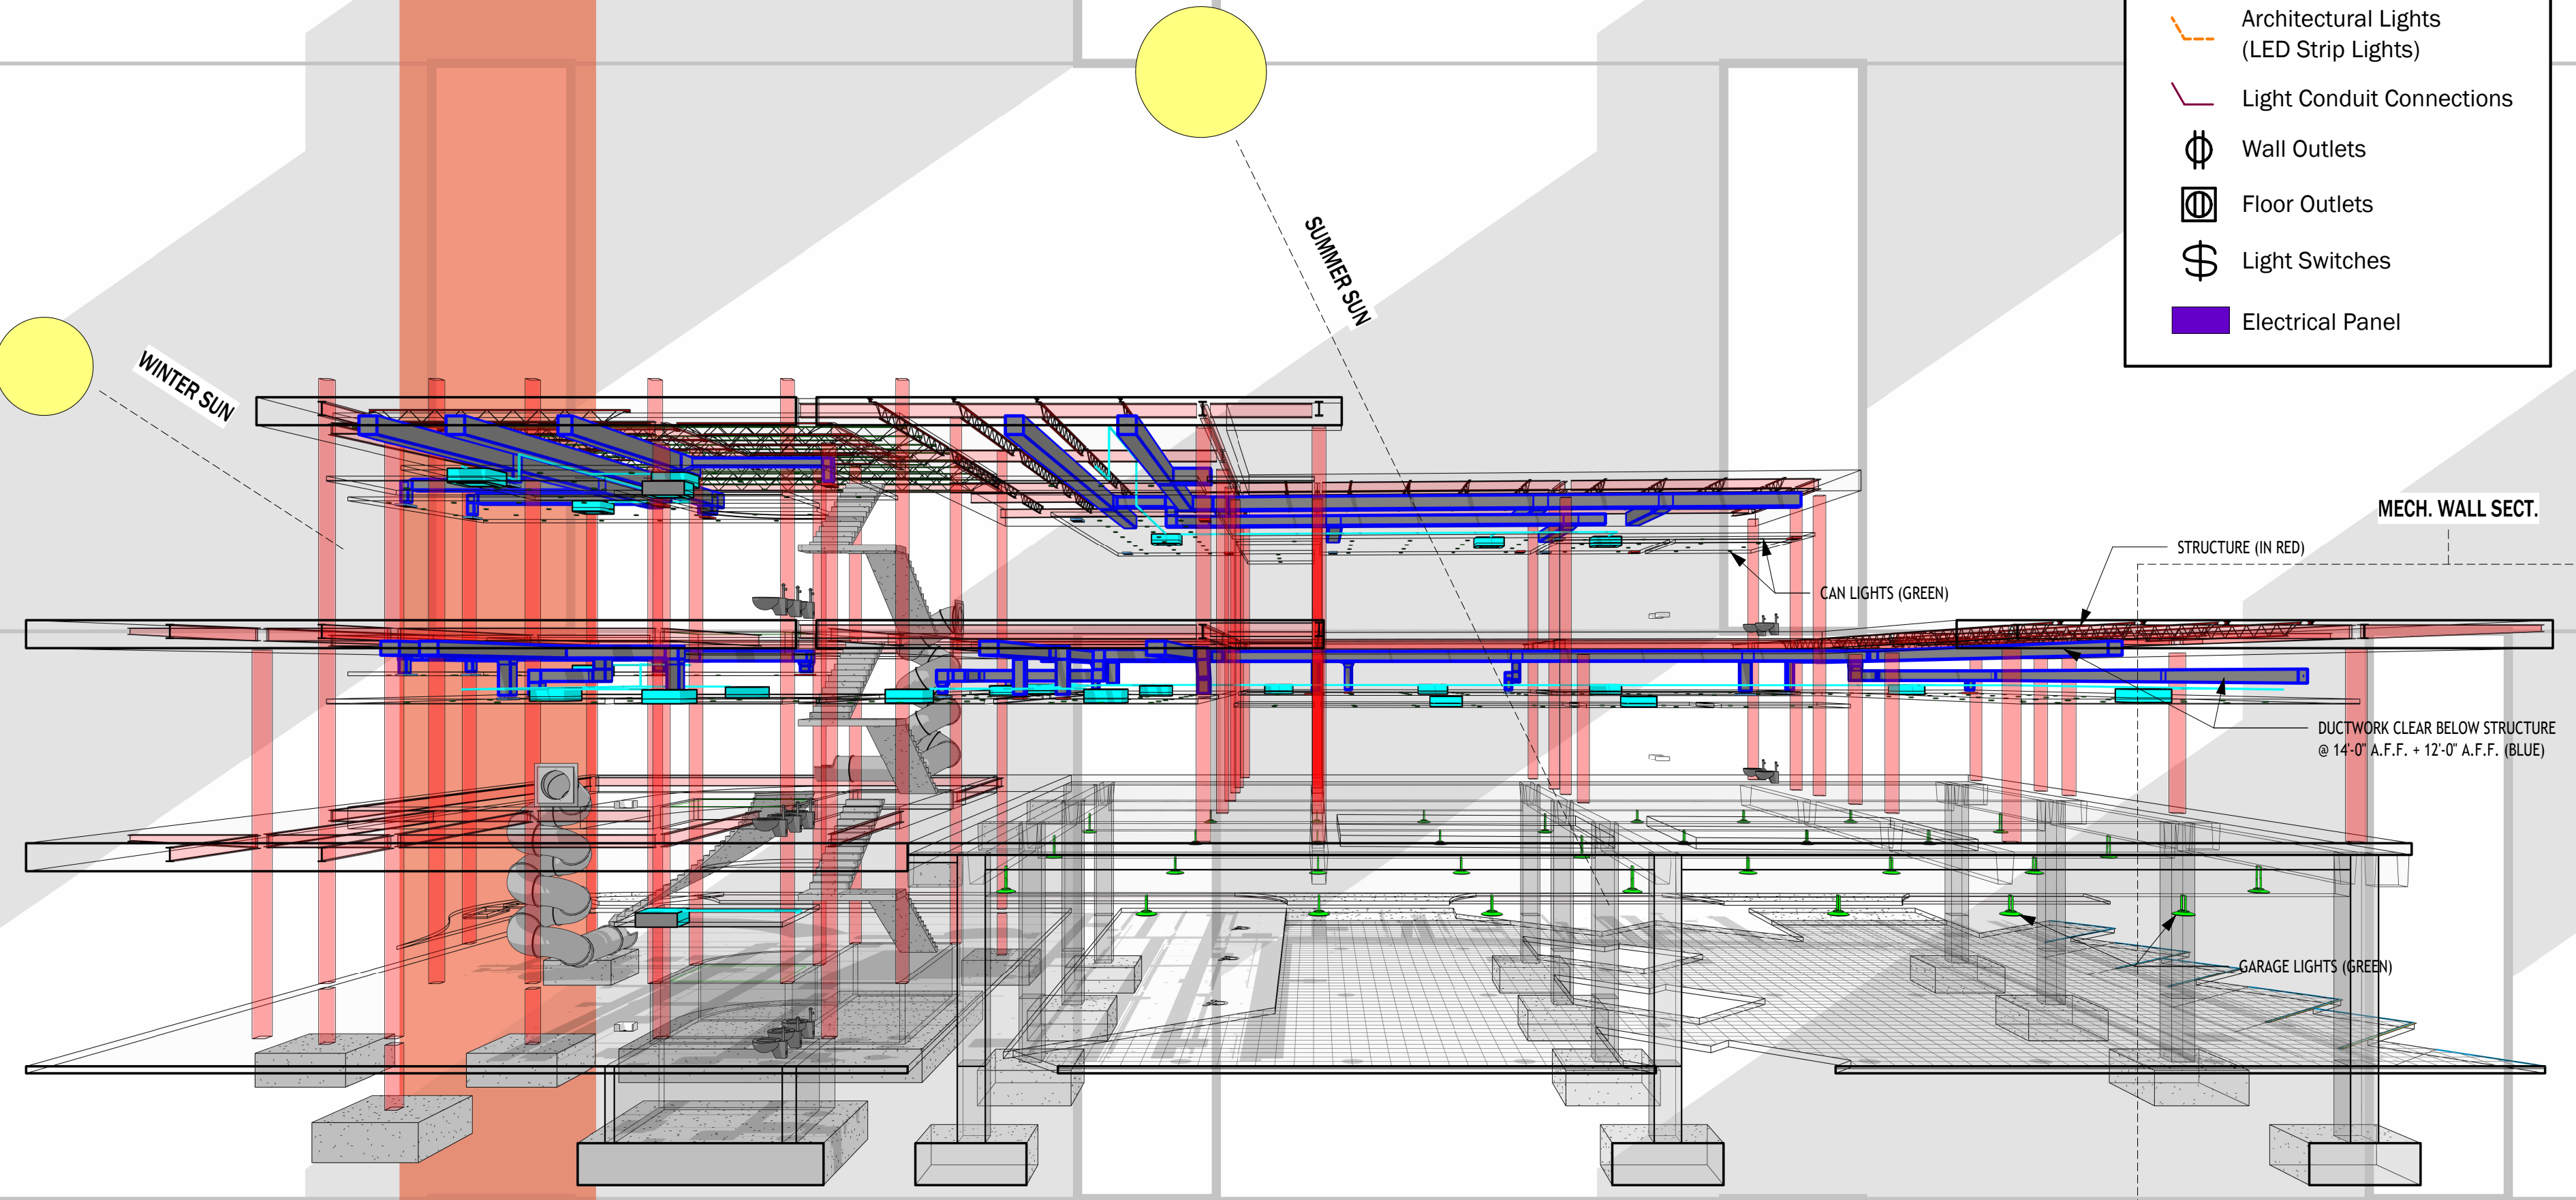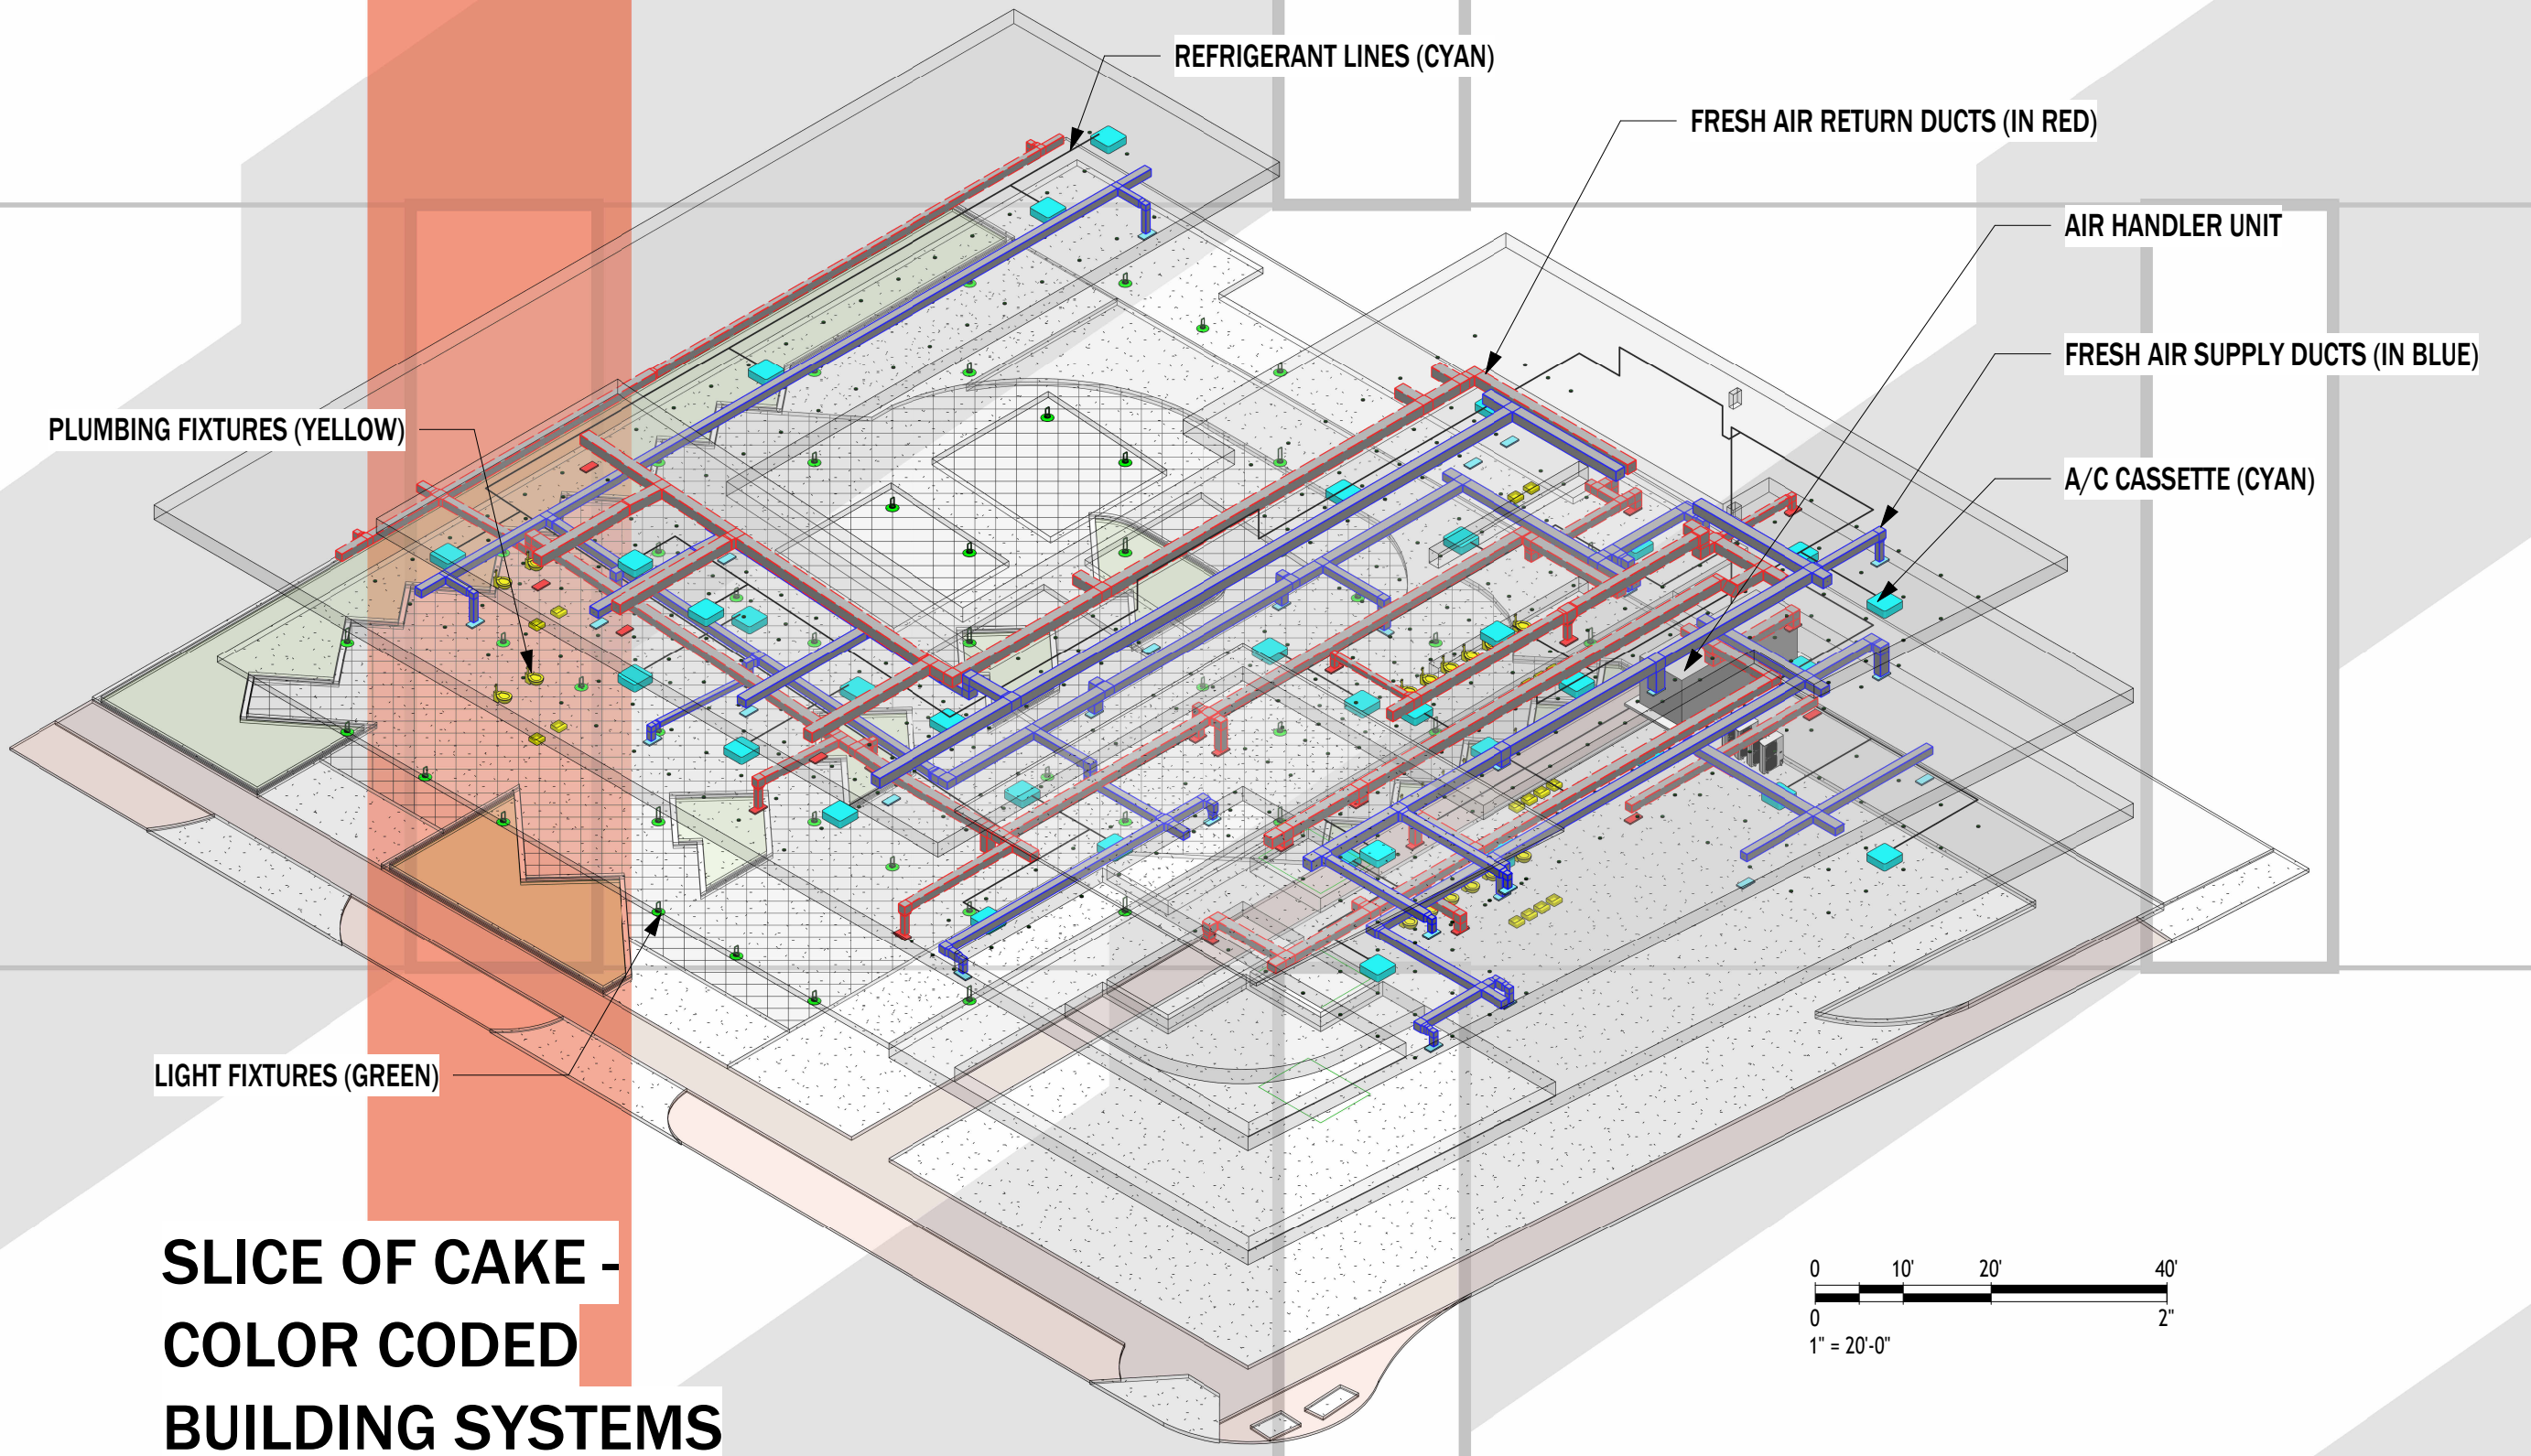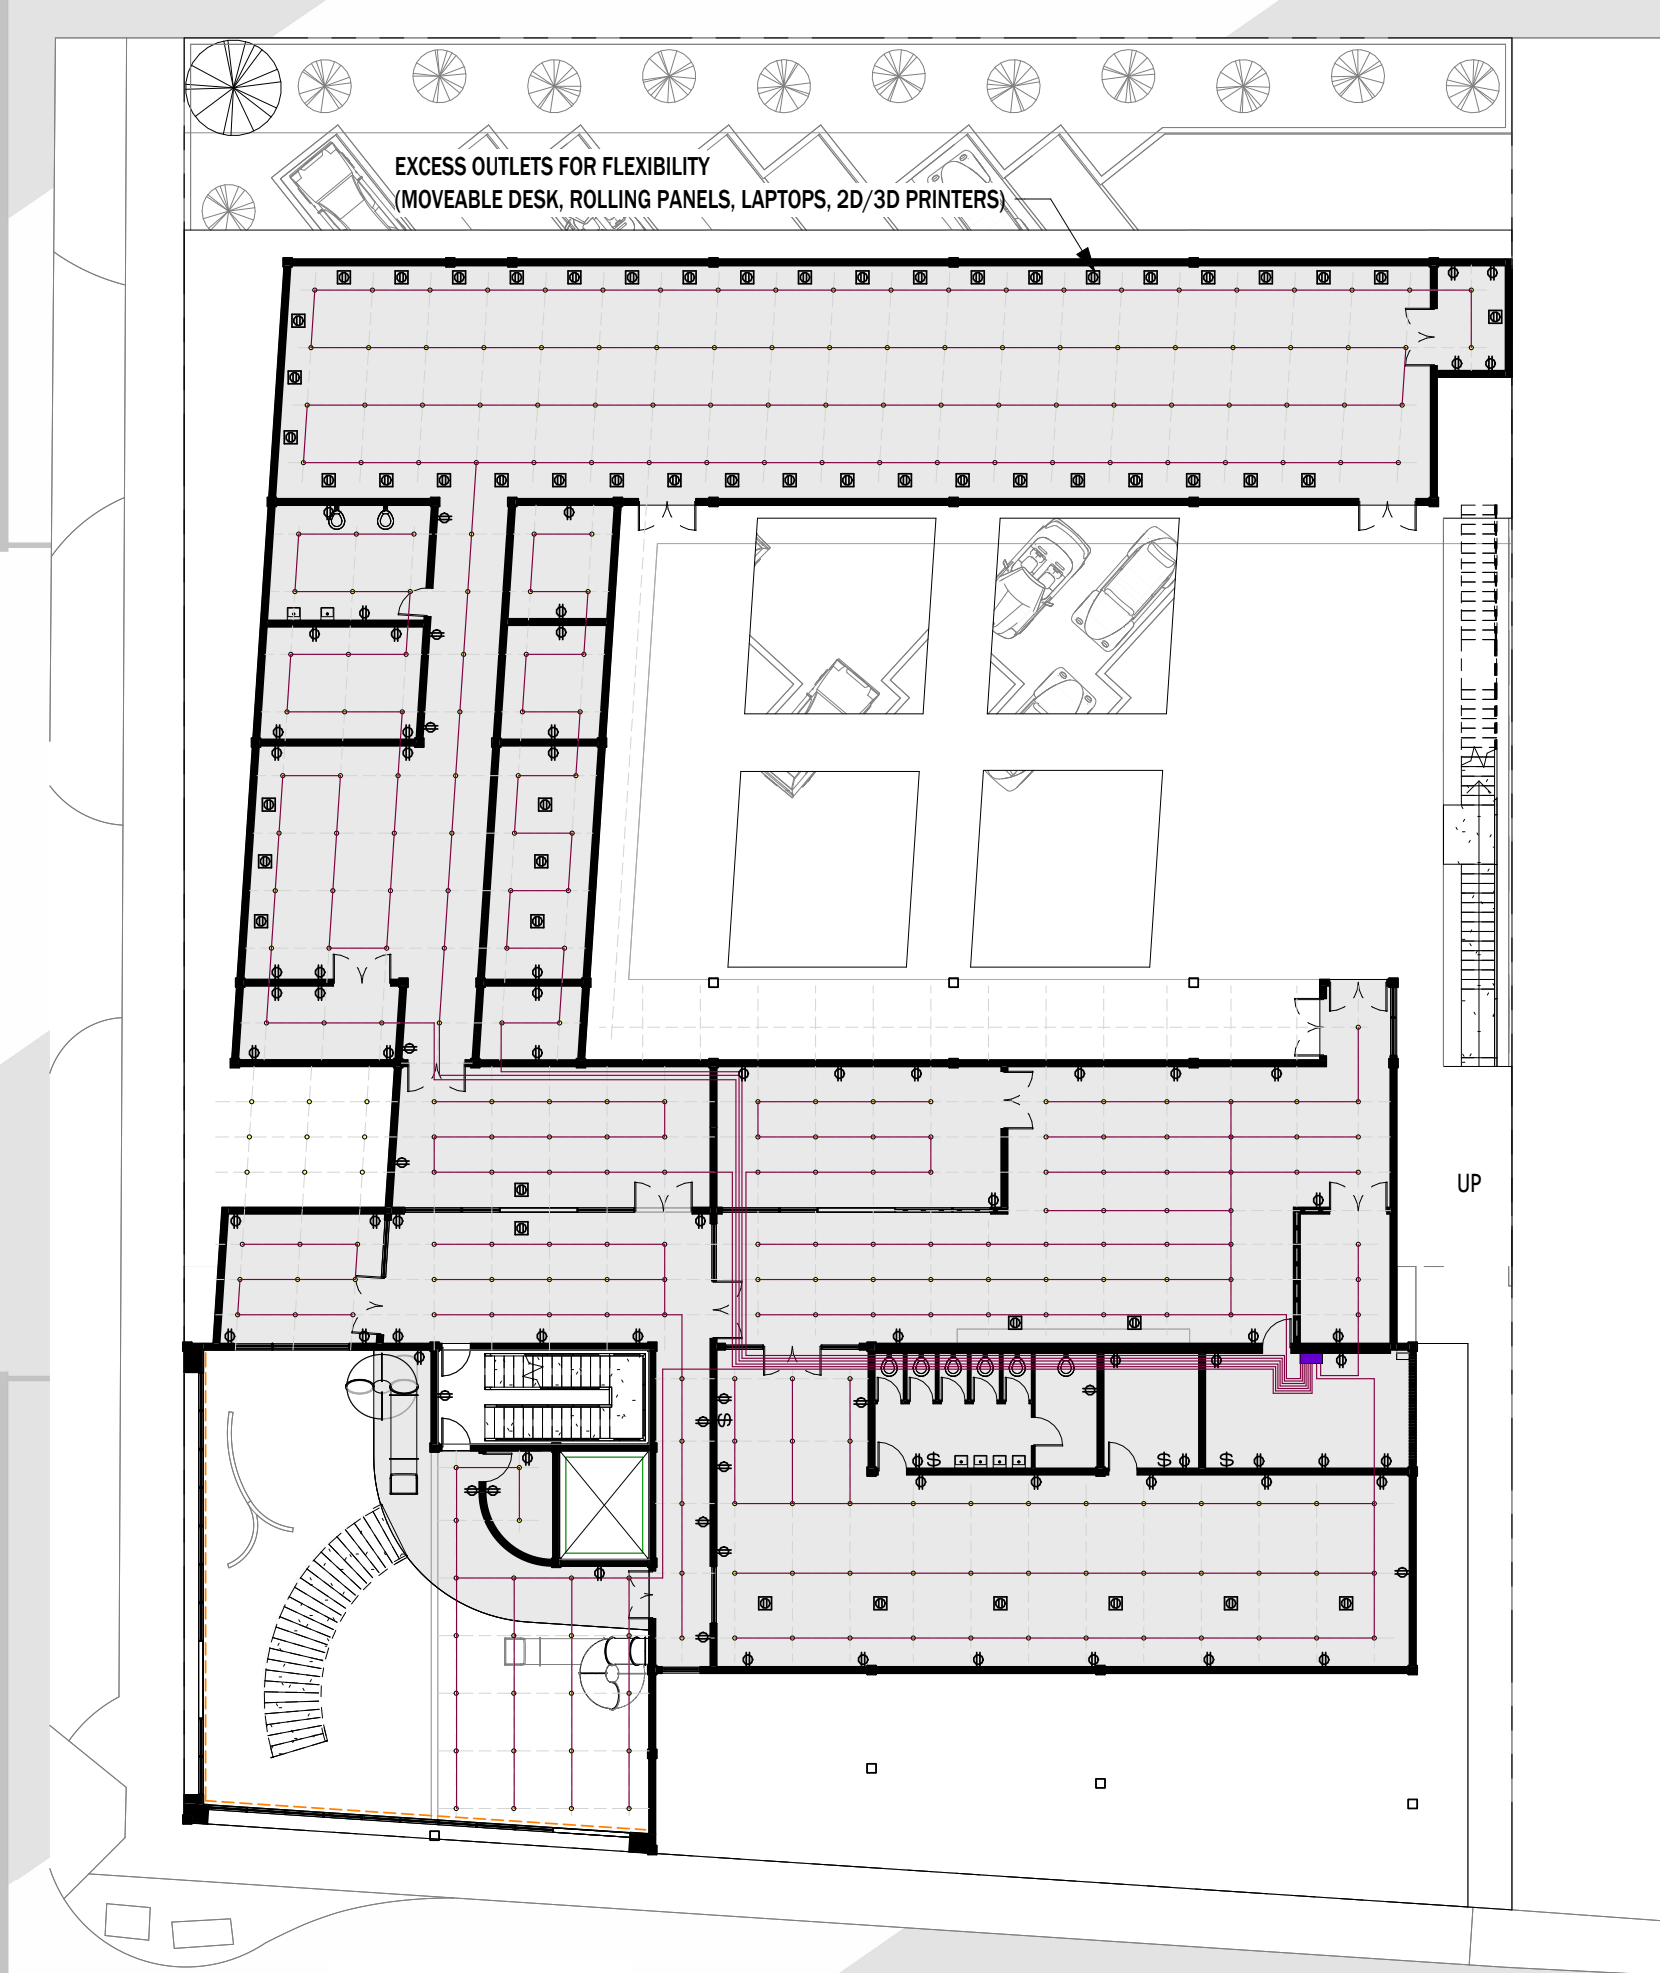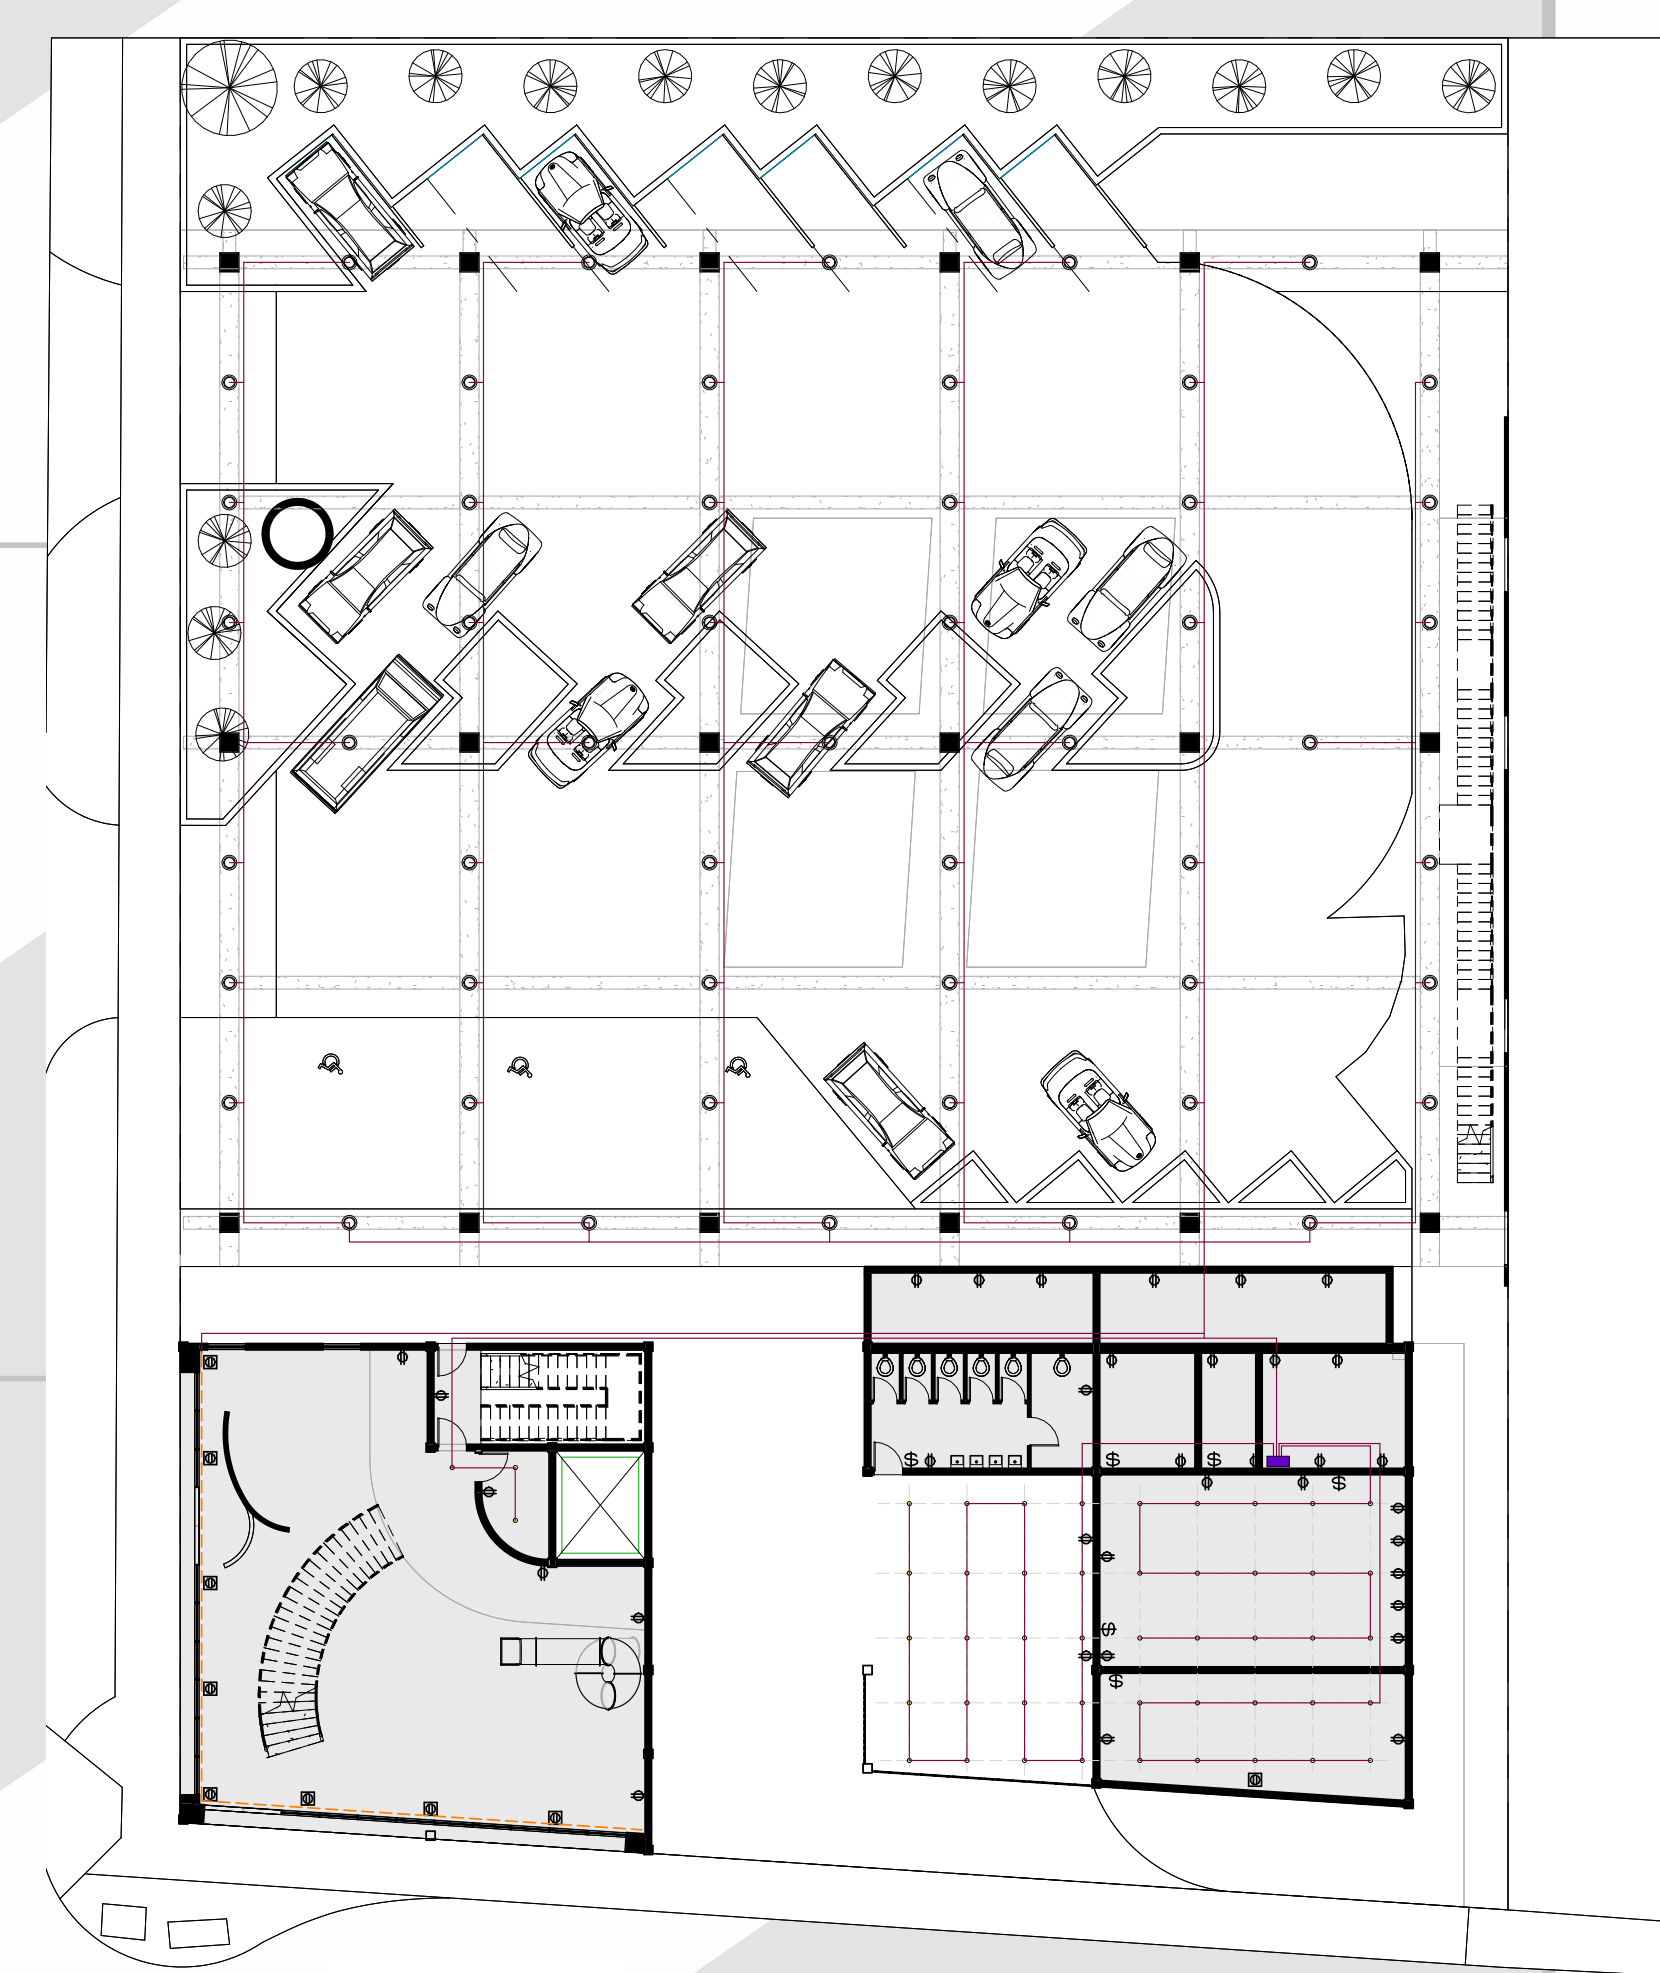

- HVAC LEGEND:**
- A/C Condensing Unit Daikin VRV REYQ120XATJA
 - A/C Ceiling Cassette Daikin Fan Coil FXFQ36TVJU
 - Fresh Air Supply Register
 - Fresh Air Return Register
 - Fresh Air Supply Duct
 - Fresh Air Return Duct
 - VRV Refrigerant Lines
 - Indoor Air Handler Daikin Vision CAH

